



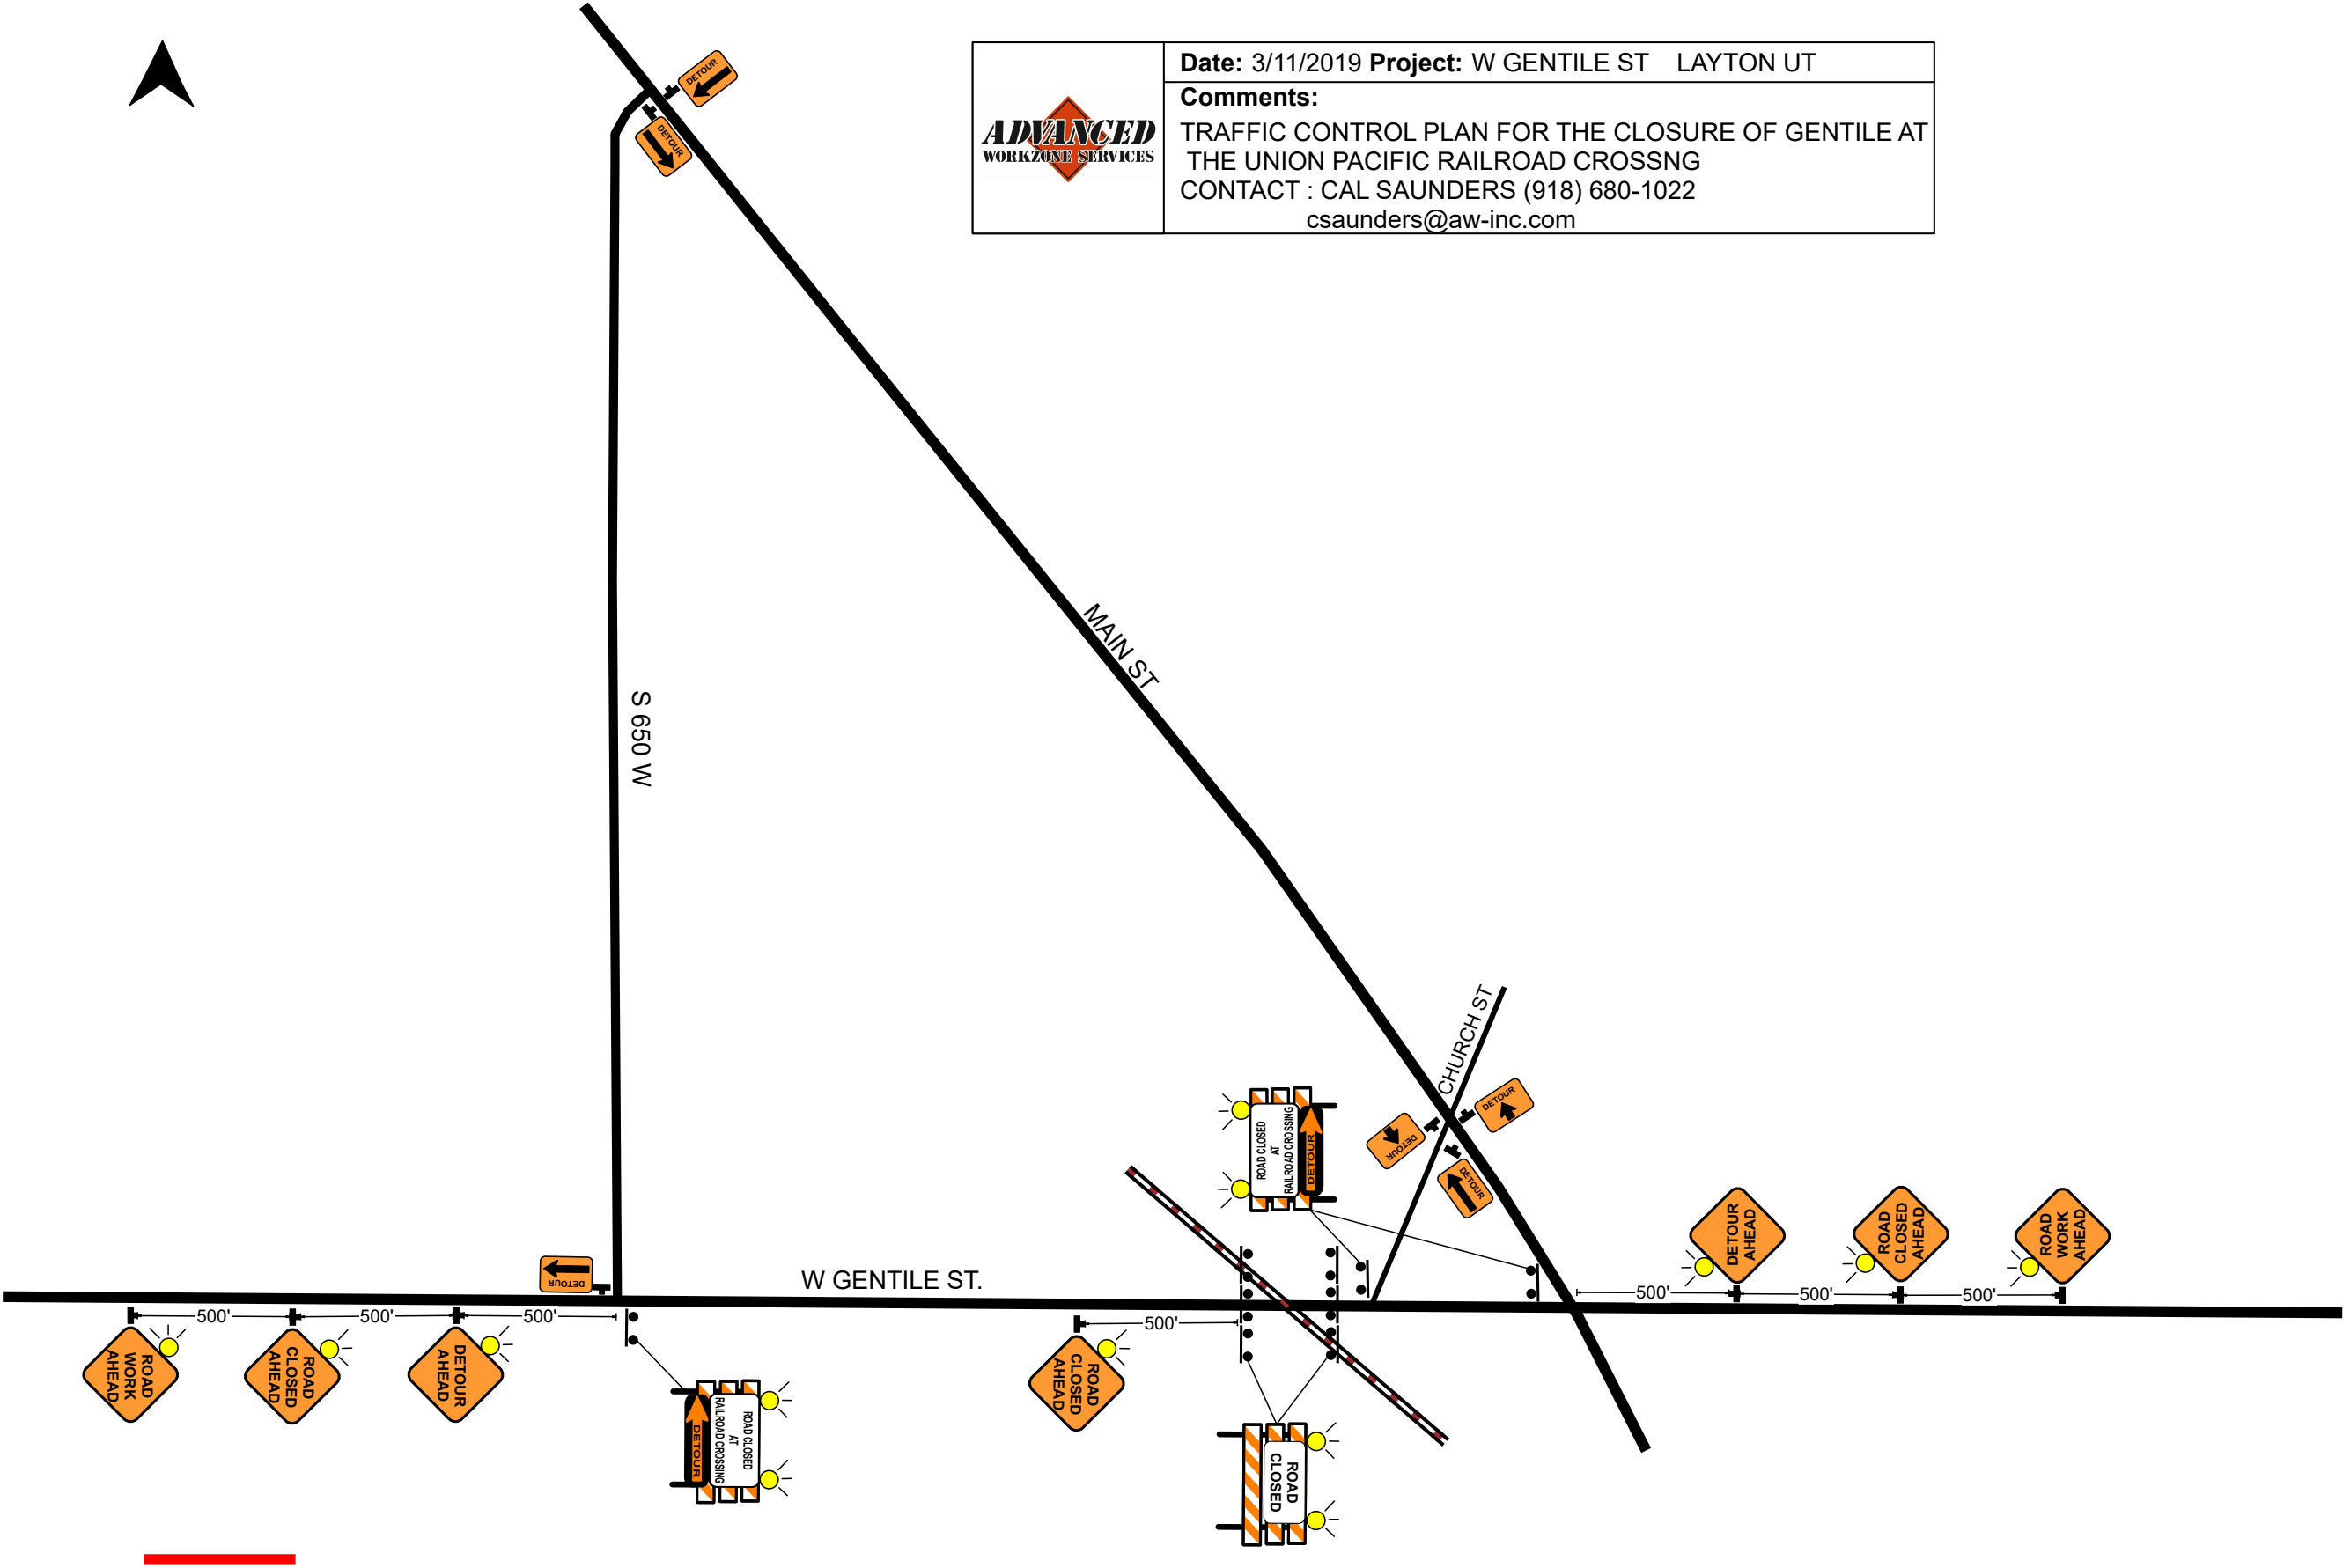

	Date: 3/11/2019 Project: W GENTILE ST LAYTON UT
	Comments: TRAFFIC CONTROL PLAN FOR THE CLOSURE OF GENTILE AT THE UNION PACIFIC RAILROAD CROSSNG CONTACT : CAL SAUNDERS (918) 680-1022 csaunders@aw-inc.com

	Date: 9/24/2015 Project: KING ST
	Comments: TRAFFIC CONTROL PLAN FOR THE CLOSURE OF KING ST IN LAYTON UT CONTACT : CAL SAUNDERS (918) 682-9393 csaunders@aw-inc.com

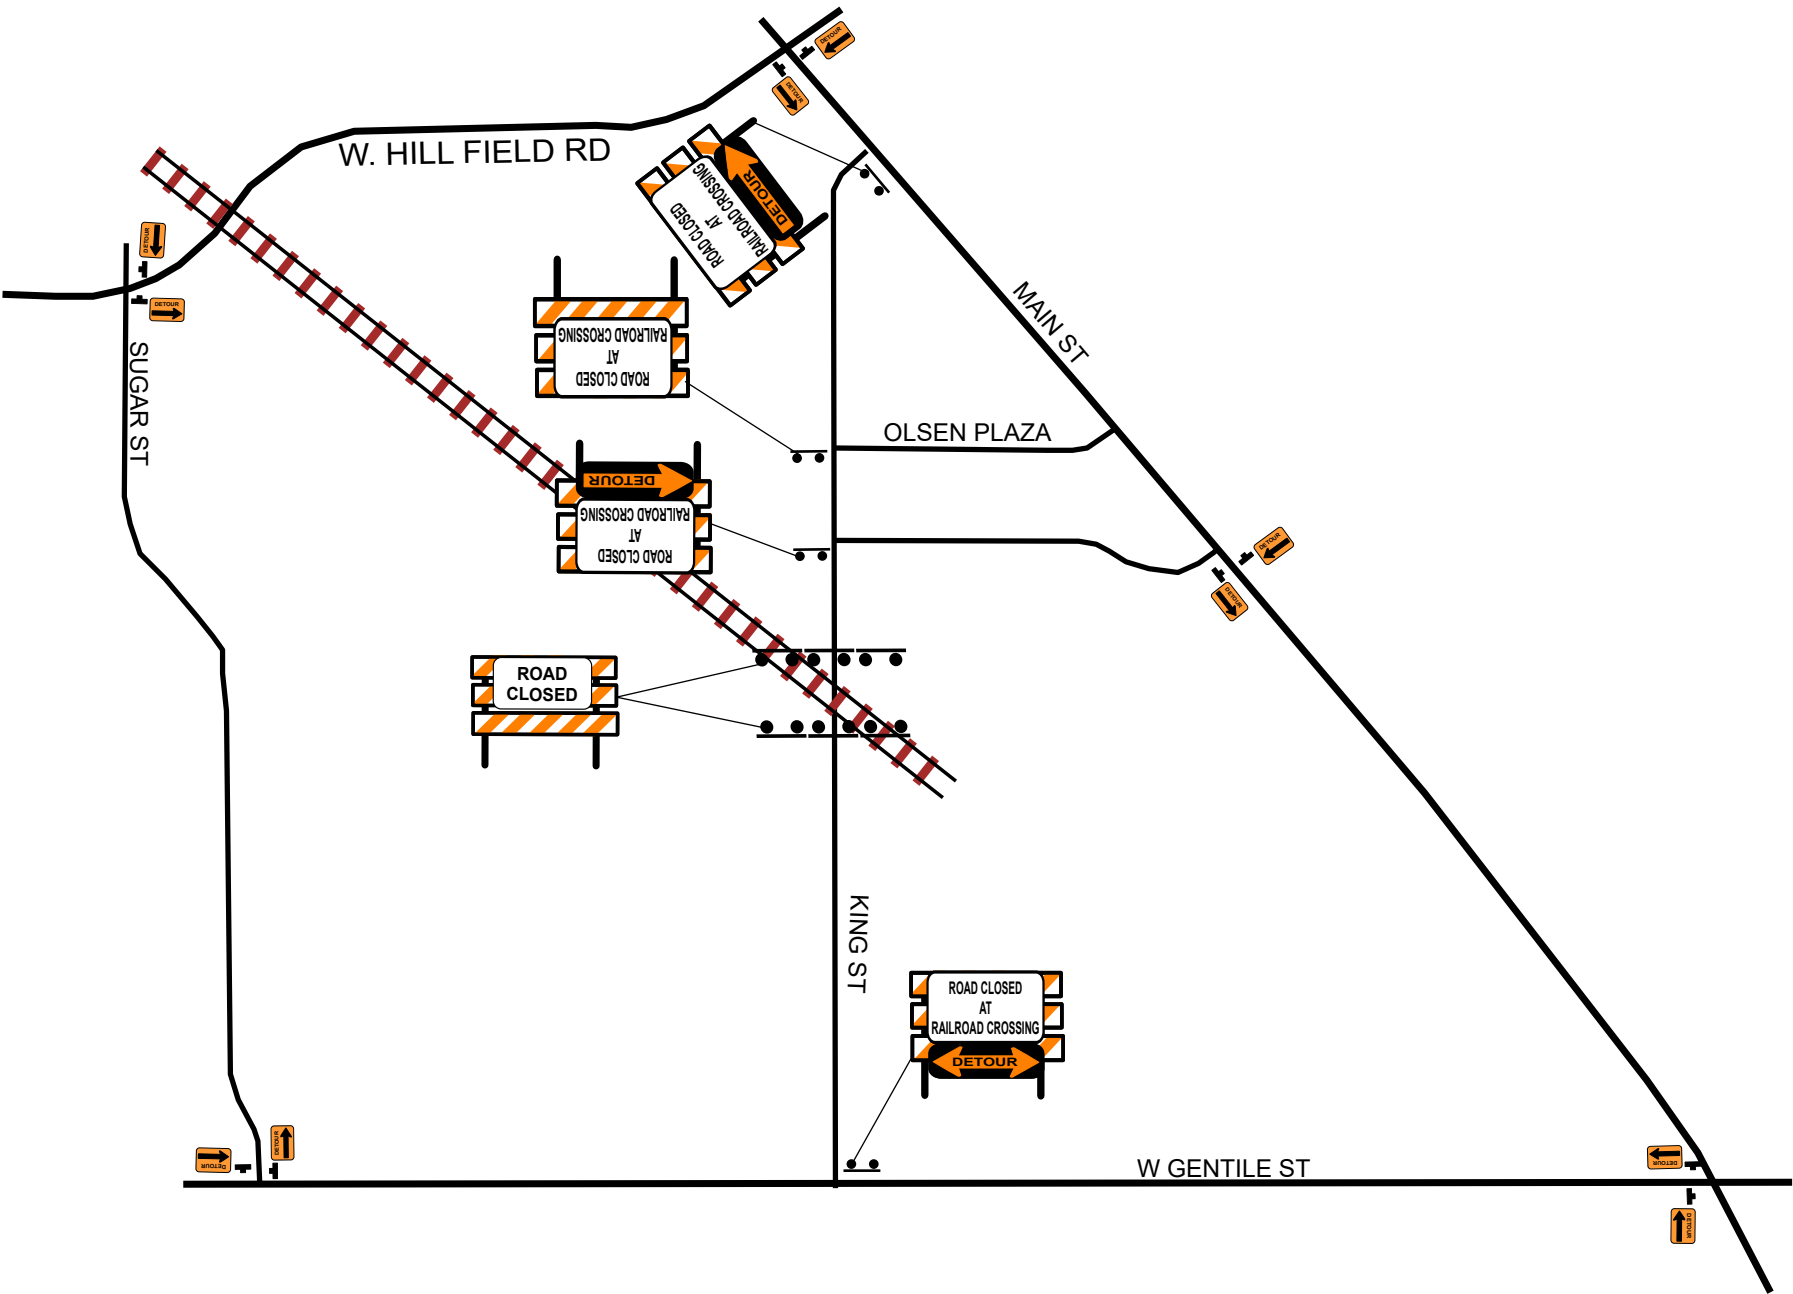



Date: 3/20/19 **Project:** W HILL FIELD RD

Comments:
TRAFFIC CONTROL PLAN FOR THE CLOSURE OF W HILL FIELD RD IN LAYTON
UT AT THE UNION PACIFIC RAILROAD CROSSING
CONTACT : CAL SAUNDERS (918) 680-1022
csaunders@aw-inc.com

